

** ALL DIMENSIONS ARE IN M.M.

BIRLA INDUSTRIAL & TECHNOLOGICAL MUSEUM
(National Council of Science Museums)



DRG.NO. - B.M./W/02/TA/23

Scale : NTS

NAME OF WORK : CONSTRUCTION OF CAFETERIA AT BITM , KOLKATA.


Name of Drawing : SECTION OF CAFETERIA

Drawn by : SUBRATA ROY (Draughtsman)

Checked by : S . GHOSH (T.O 'A')

Approved by : A . KUNDU (T.O 'D')

** PEDESTAL &
COUNTER PLATFORM
GRANITE

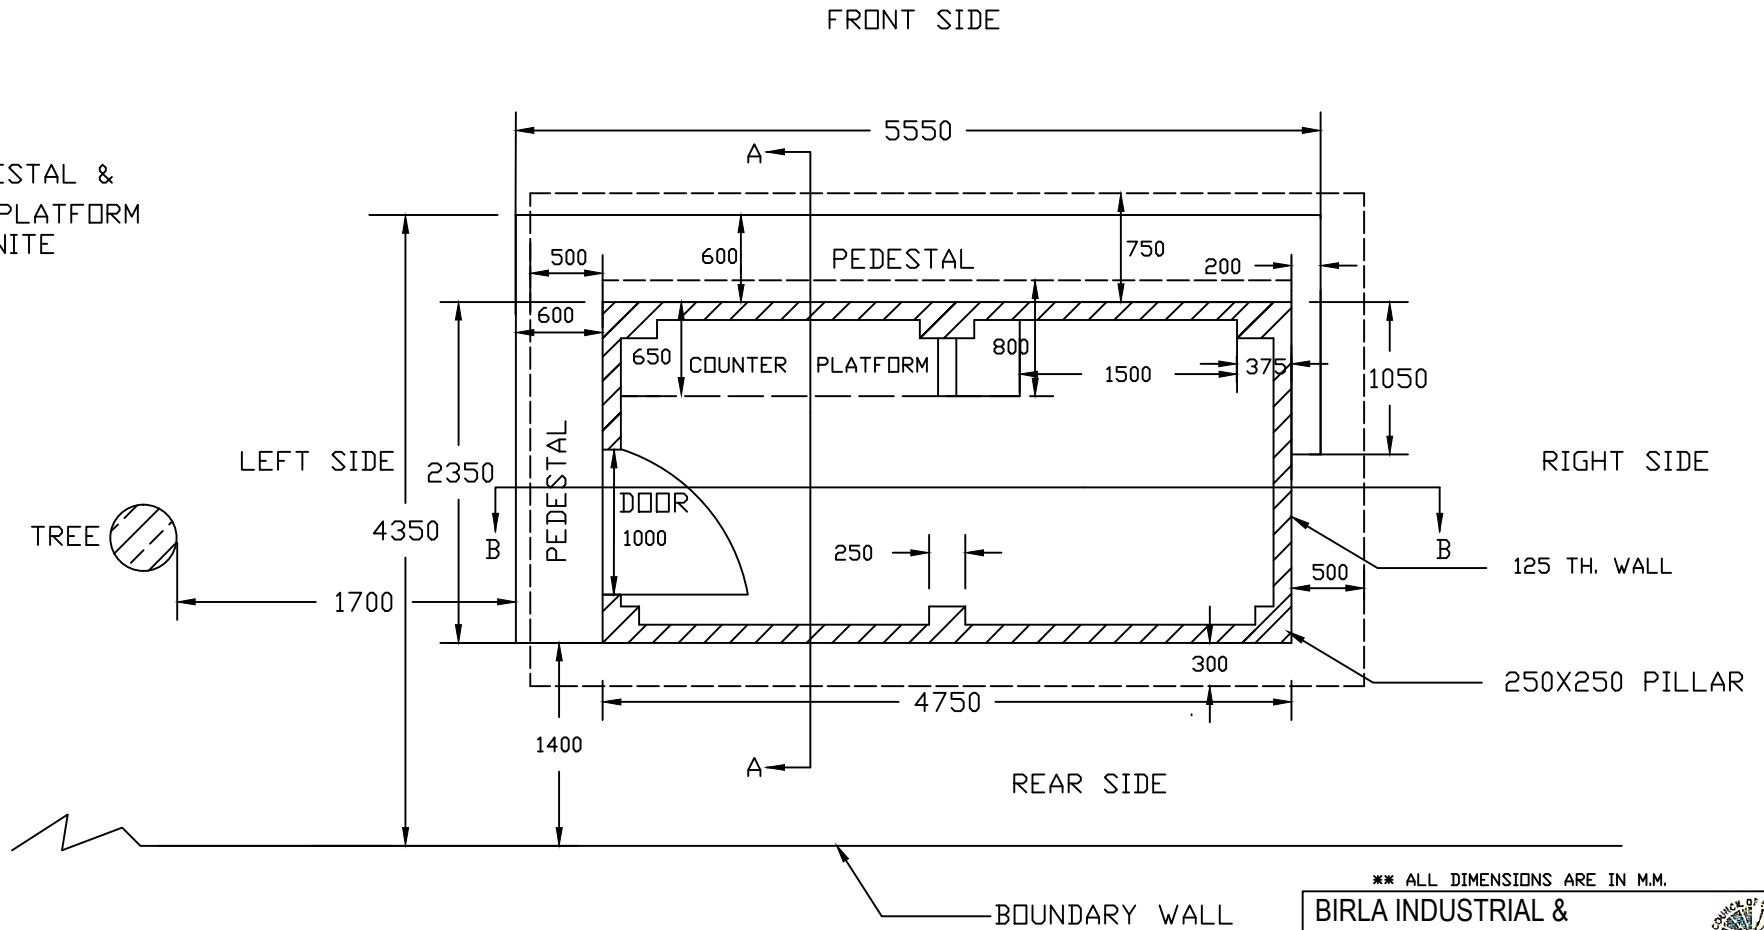

P L A N

** ALL DIMENSIONS ARE IN M.M.

**BIRLA INDUSTRIAL &
TECHNOLOGICAL MUSEUM**
(National Council of Science Museums)



DRG.NO. - B.M./W/01/TA/23

Scale : NTS

NAME OF WORK : CONSTRUCTION OF
CAFETERIA AT B.ITM , KOLKATA.

Name of Drawing : PLAN OF CAFETERIA

Drawn by : SUBRATA ROY (Draughtsman)

Checked by : S . GHOSH (T.O 'A')

Approved by : A . KUNDU (T.O 'D')