


GATE TO GO TO TOILET  
( GENTS & LADIES )

STUDENT'S ACTIVITY HALL CUM EXHIBIT STORE

PLINTH PROTECTION AND FRONTAL STAIR AREA

GATE

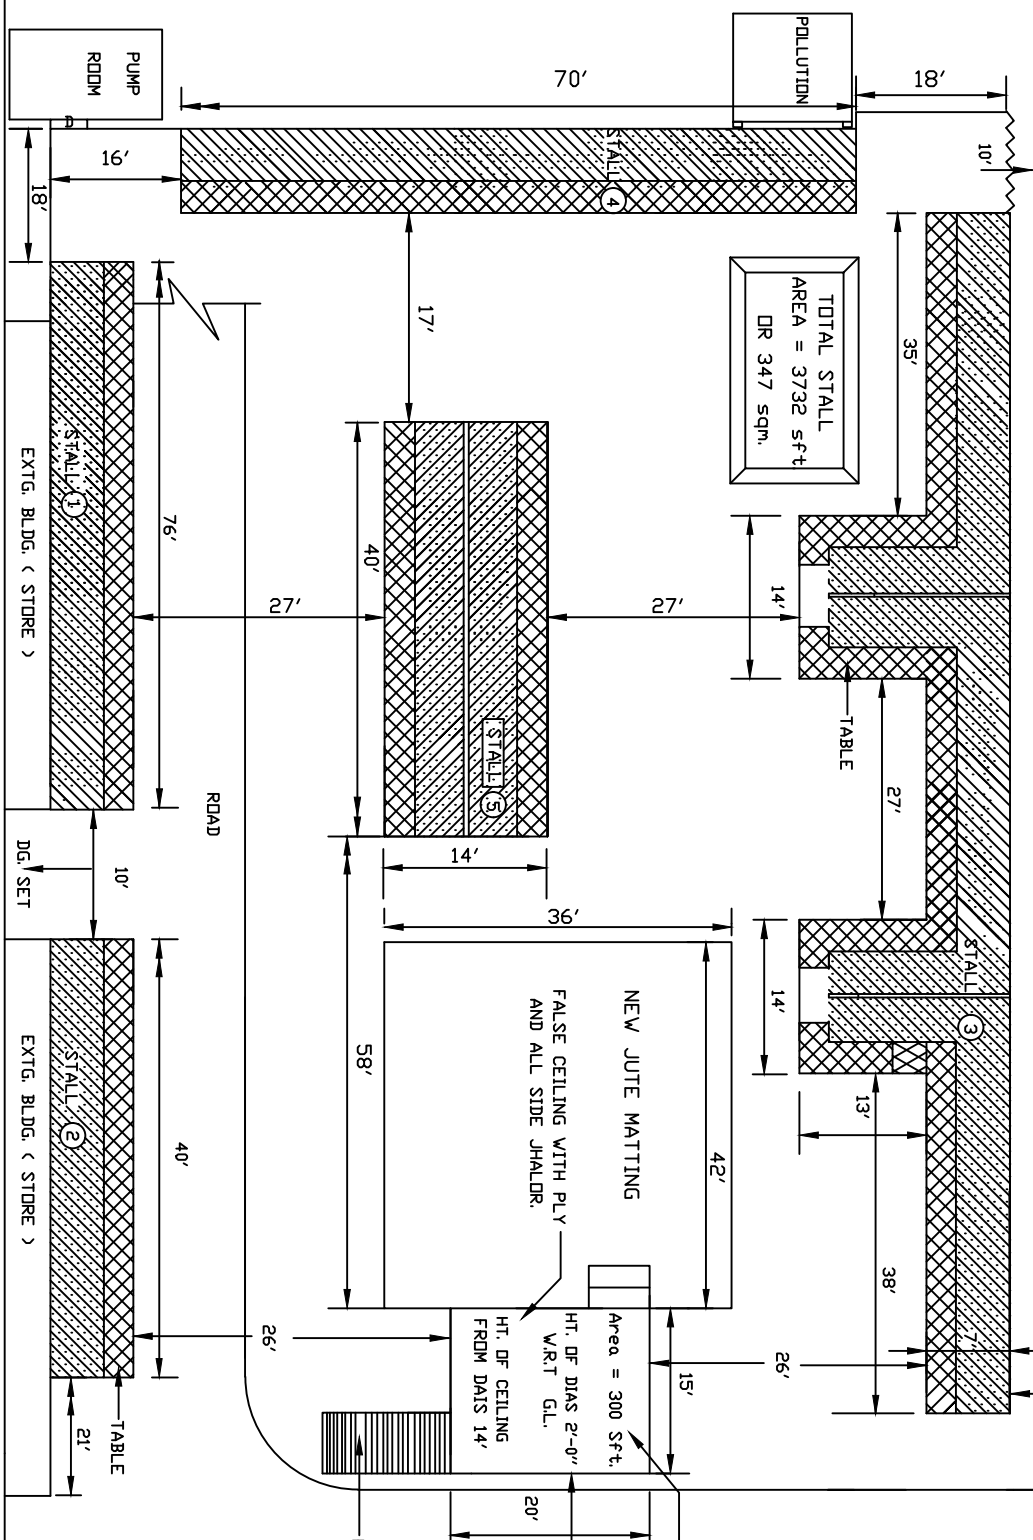

BIT.M. KOLKATA  
NAME OF WORK : ERECTION OF STALLS FOR ELSF  
& E.F - 2025 AT BIT.M, KOLKATA.  
SCALE - N.T.S. DRAWN BY - S. ROY.  
CHECKED BY - A. KUNDU  
DRAWING NO - 01/BM/S.F./24

RECEPTION  
SICK ROOM  
FIRST AID ROOM


OFFICE BLDCK  
( ADM, CIVIL, A/C,  
AND COMPUTER SEC. )

3 SIDES TO BE OPENED

GATE

FACIA AT ALL THE 3 SIDES OR 4 SIDES AS PER SPECIFICATION OR DIRECTION.

FIRE PROOF POLY THENE SHEET.

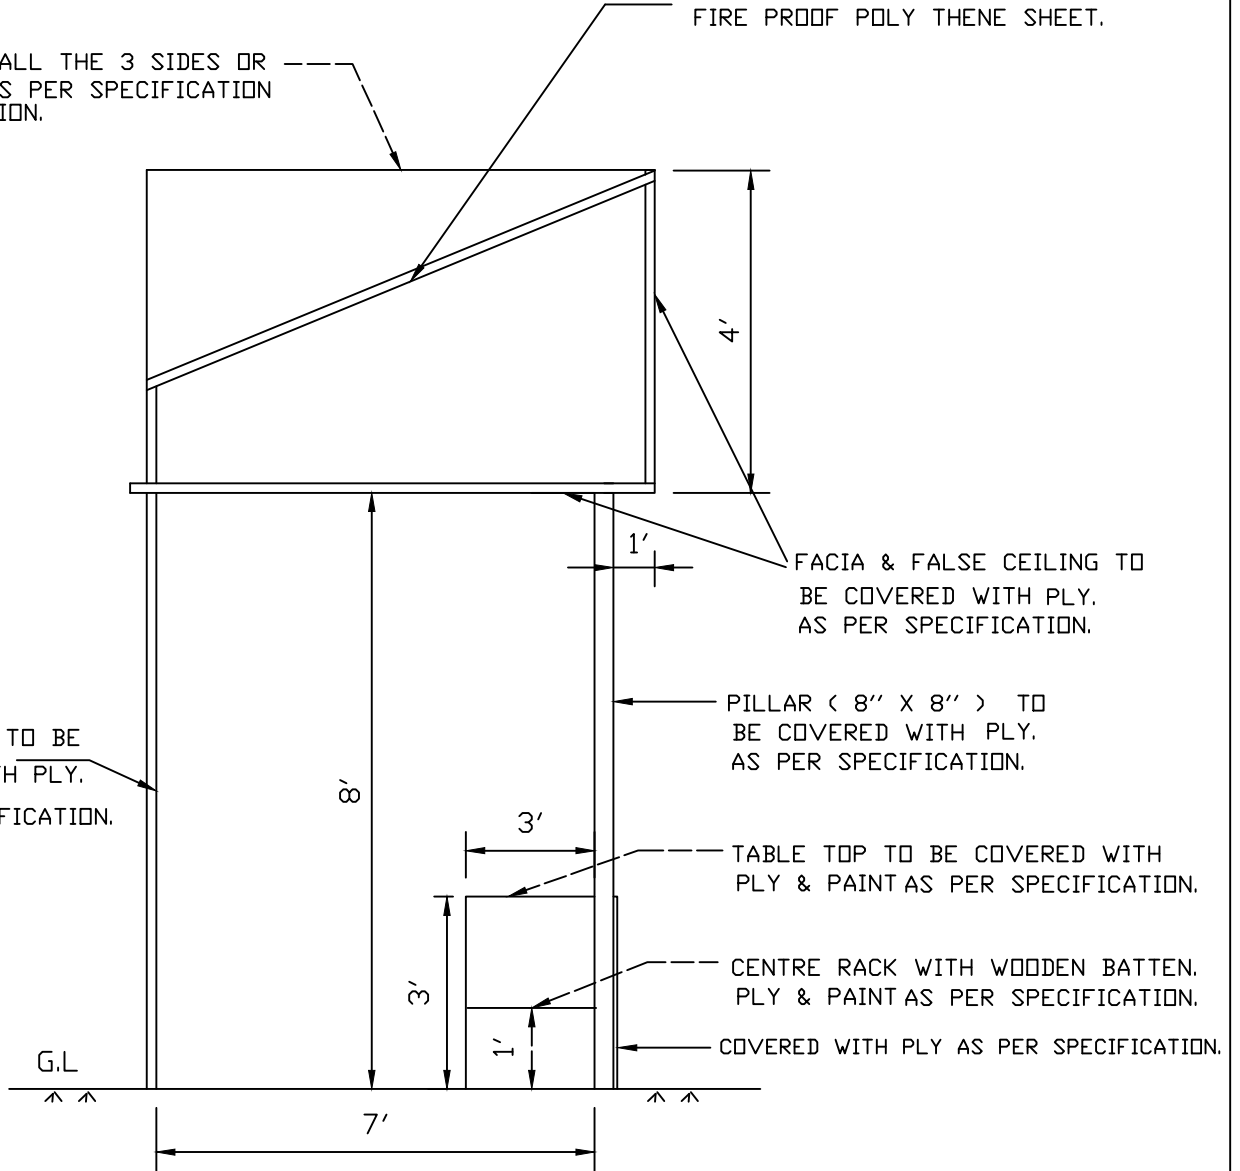

REAR SIDE TO BE COVERED WITH PLY. AS PER SPECIFICATION.

FACIA & FALSE CEILING TO BE COVERED WITH PLY. AS PER SPECIFICATION.

PILLAR ( 8" X 8" ) TO BE COVERED WITH PLY. AS PER SPECIFICATION.


TABLE TOP TO BE COVERED WITH PLY & PAINT AS PER SPECIFICATION.

CENTRE RACK WITH WOODEN BATTEN. PLY & PAINT AS PER SPECIFICATION.

COVERED WITH PLY AS PER SPECIFICATION.

SECTIONAL ELEVATION OF SINGLE STALL


B.I.T.M, KOLKATA	
NAME OF WORK : ERECTION OF STALLS FOR E.I.S.F & E.F - 2025 AT B.I.T.M , KOLKATA.	
SCALE - N.T.S	DRAWN BY- S. ROY.
CHECKED BY- A. KUNDU	
DRAWING NO - 02/BM/S.F/24	

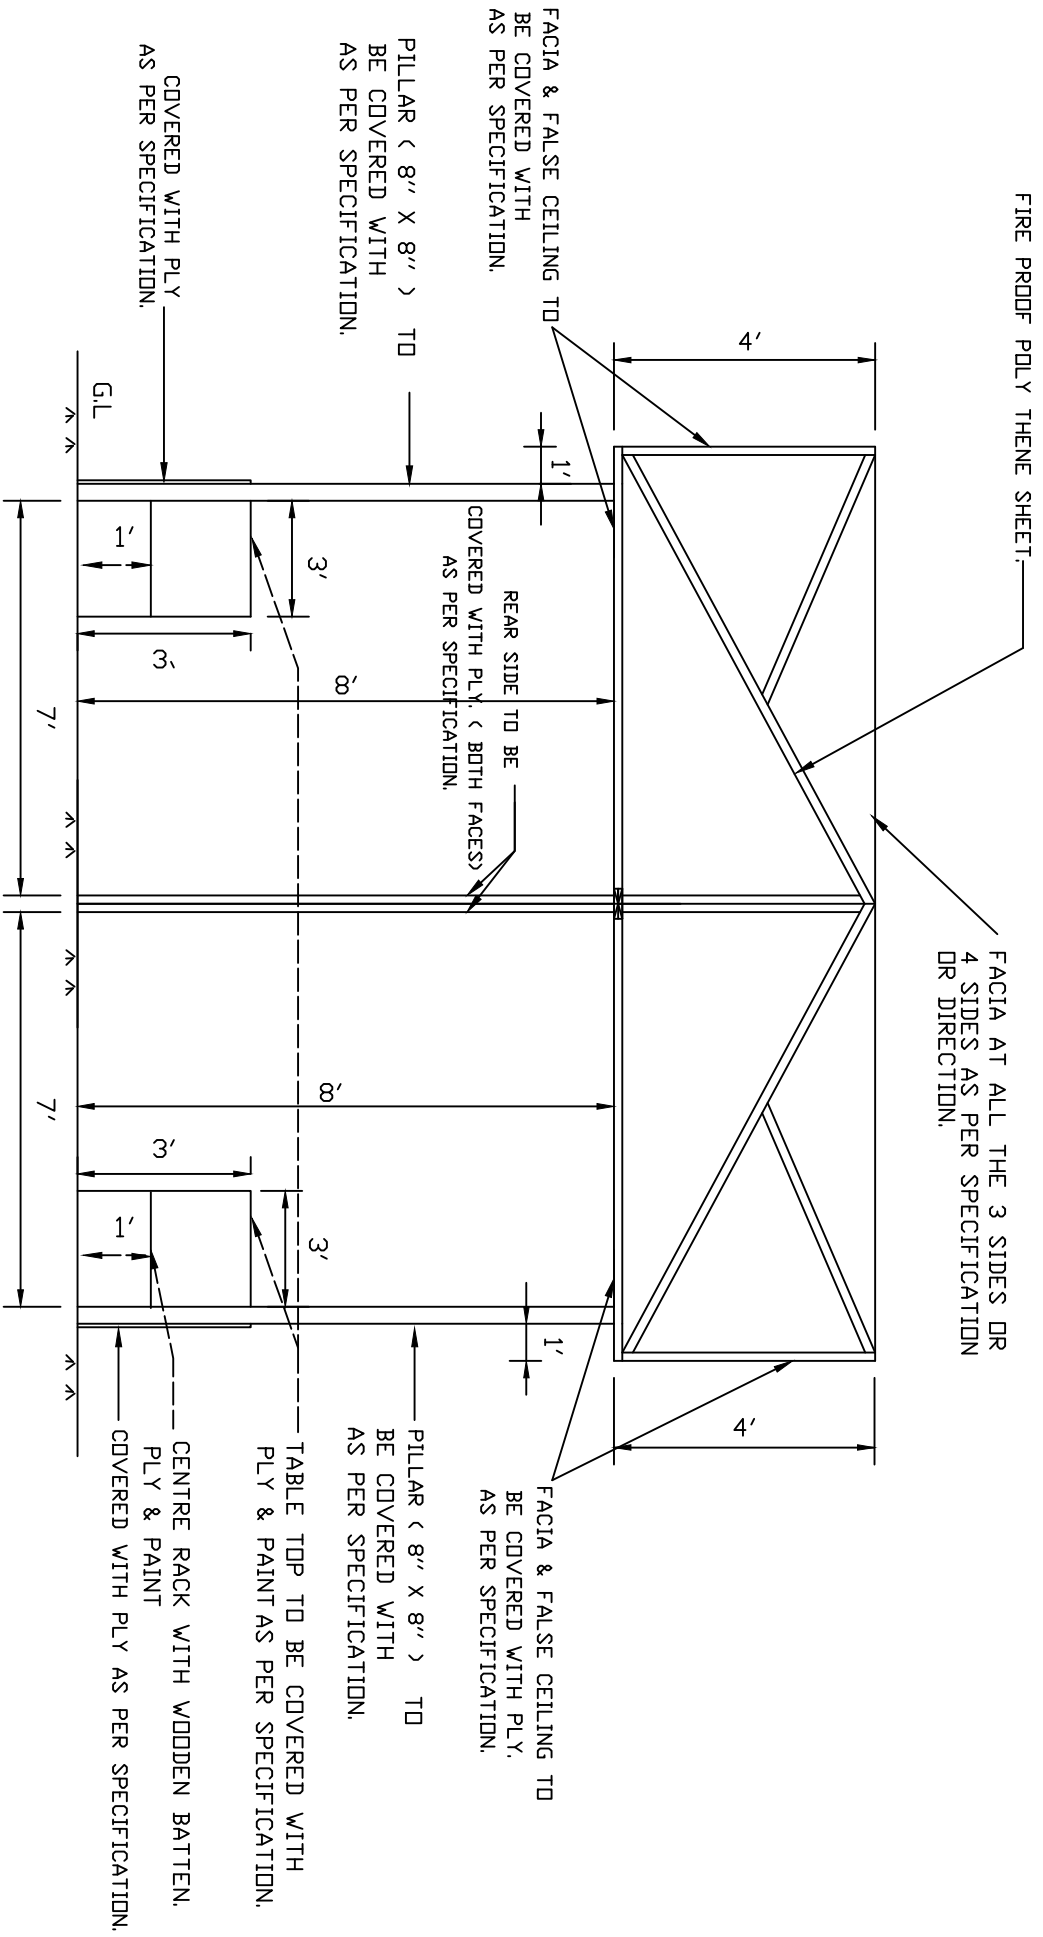

SECTIONAL ELEVATION OF DOUBLE STALL

BITM, KOLKATA	
NAME OF WORK : ERECTION OF STALLS FOR ELSF & EF - 2025 AT BITM, KOLKATA.	
SCALE - N.T.S   DRAWN BY - S. ROY.	
CHECKED BY - A. KUNDU	
DRAWING NO - 03/BM/SF/24	

20 NOS

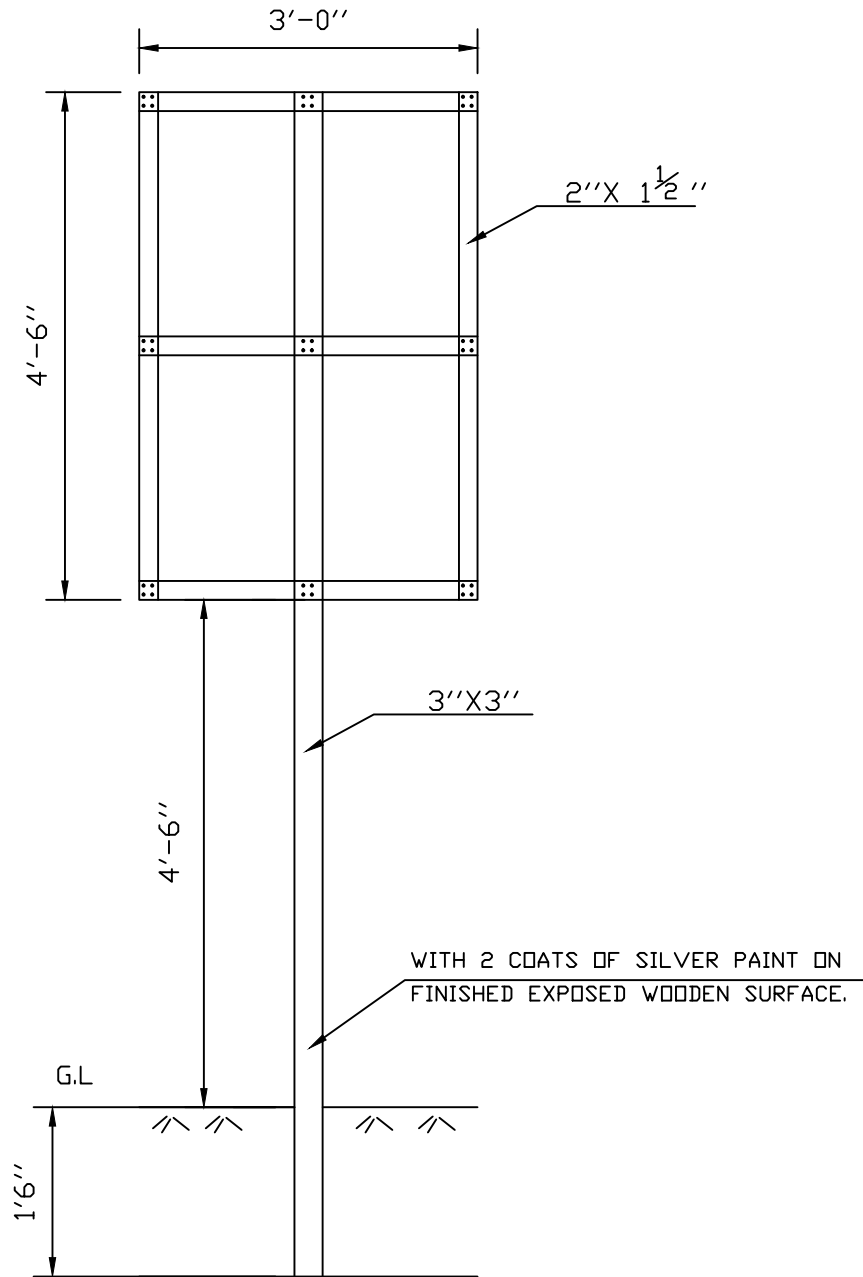

BANNER STAND FOR BEAUTIFICATION


B.I.T.M. KOLKATA

NAME OF WORK : ERECTION OF STALLS FOR E.I.S.F  
& E.F - 2025 AT B.I.T.M , KOLKATA.

SCALE - N.T.S | DRAWN BY- S. ROY.

CHECKED BY- A. KUNDU



DRAWING NO - 04/BM/S.F/24

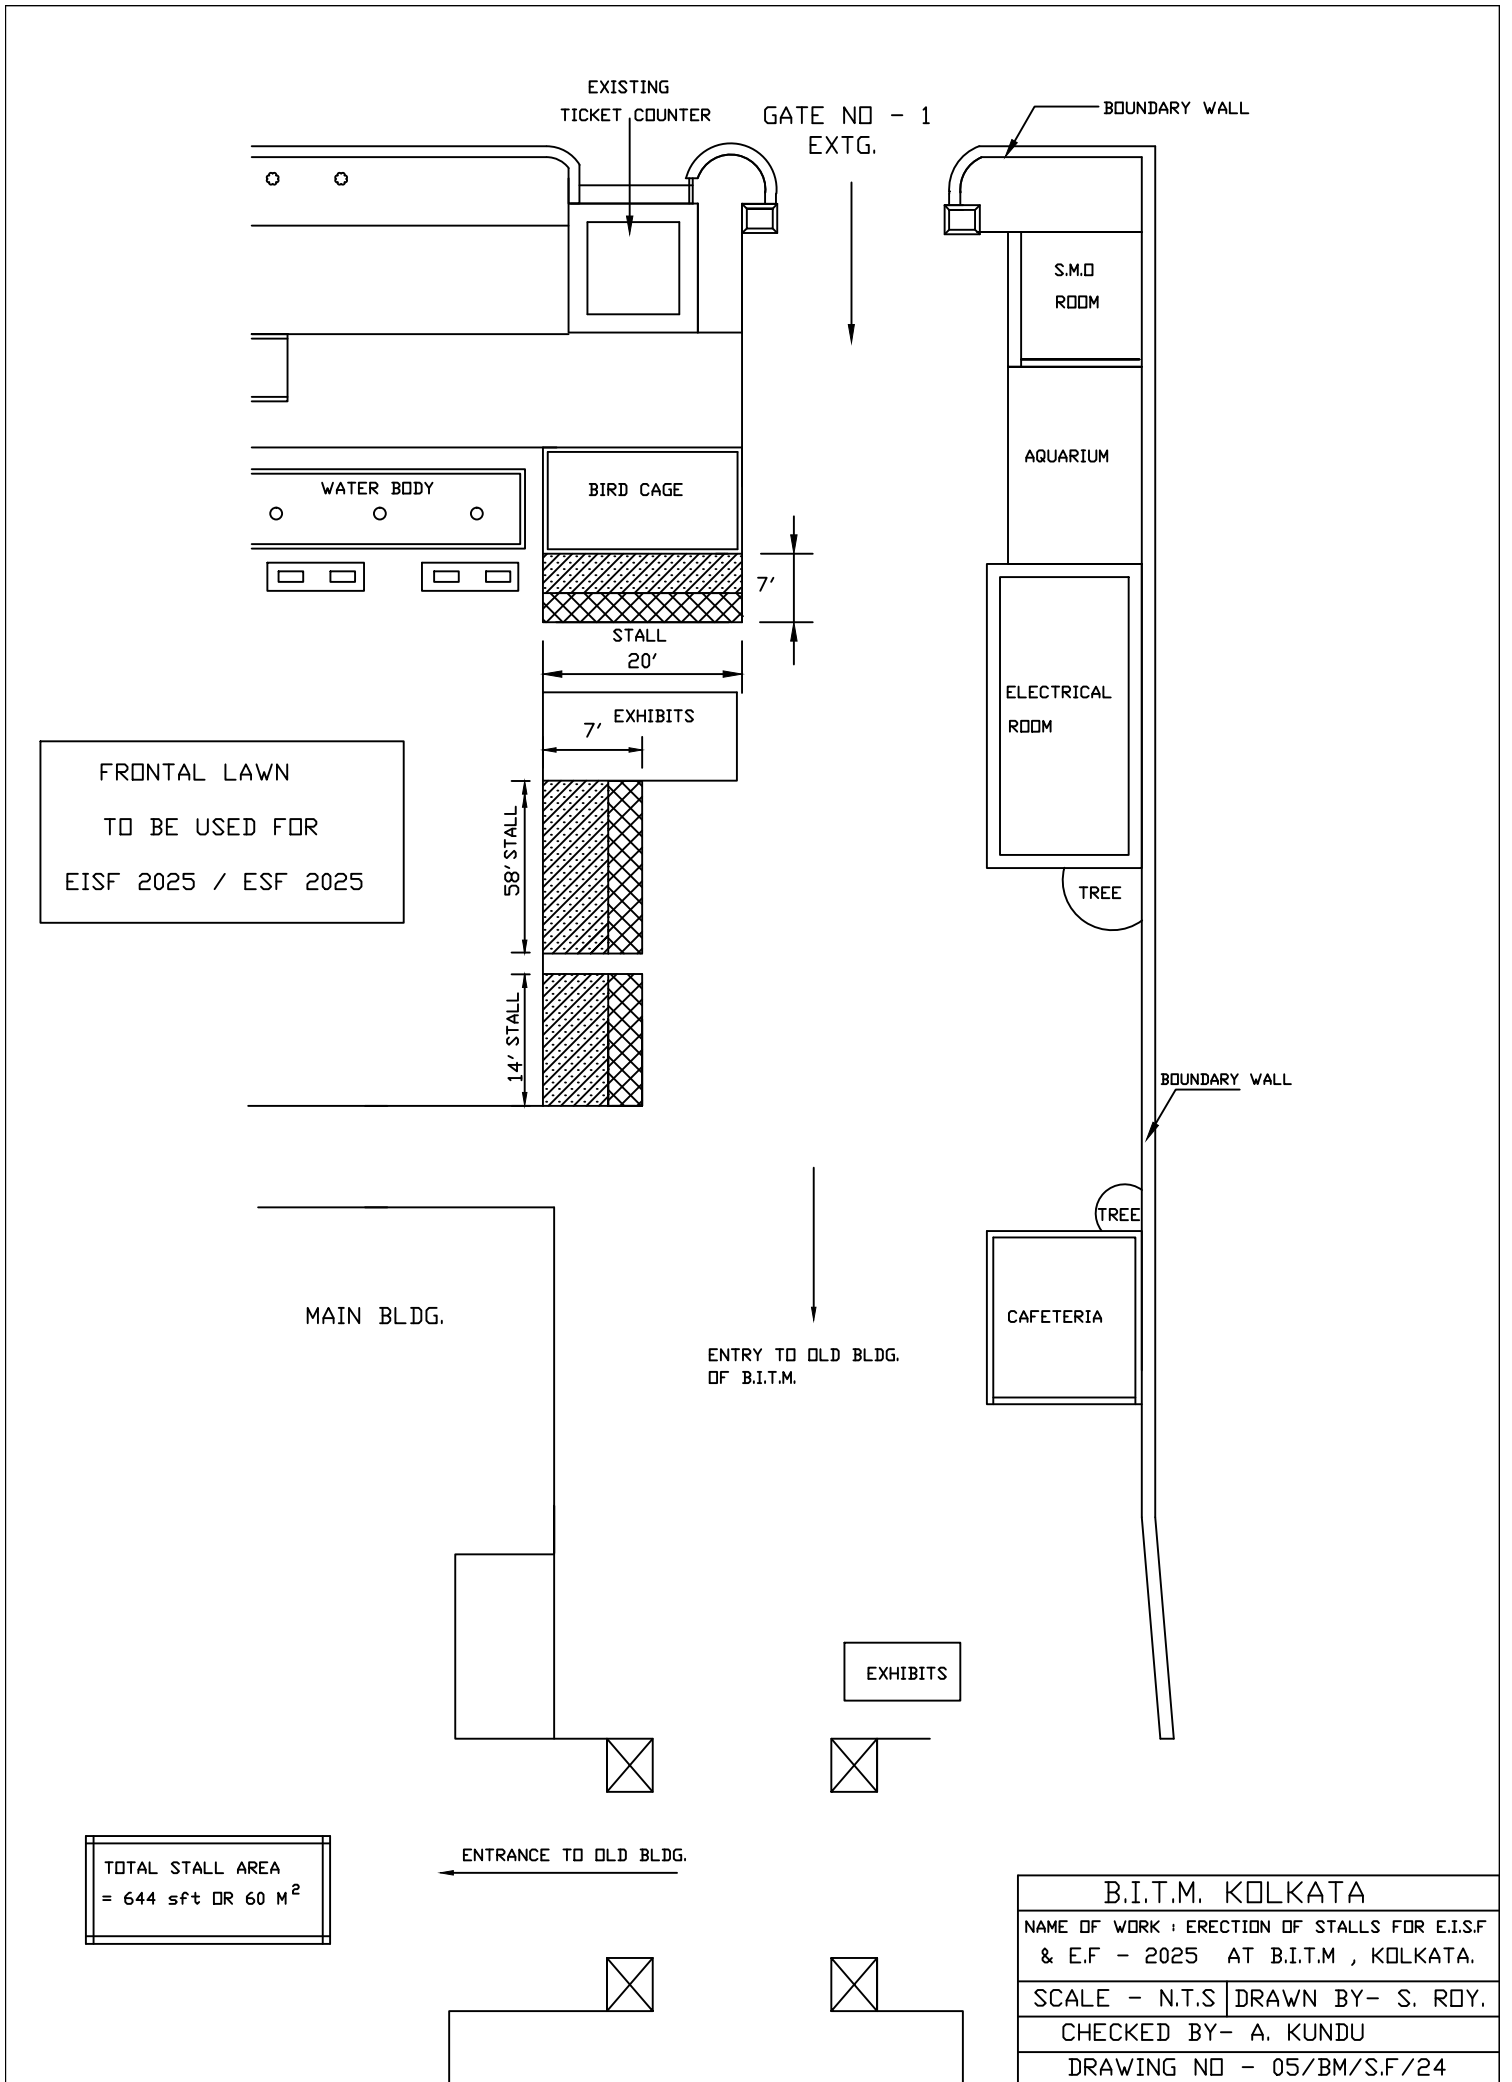

FRONTAL LAWN  
TO BE USED FOR  
EISF 2025 / ESF 2025

TOTAL STALL AREA  
= 644 sft OR 60 M<sup>2</sup>

B.I.T.M. KOLKATA	
NAME OF WORK : ERECTION OF STALLS FOR E.I.S.F & E.F - 2025 AT B.I.T.M , KOLKATA.	
SCALE - N.T.S	DRAWN BY- S. ROY.
CHECKED BY- A. KUNDU	
DRAWING NO - 05/BM/S.F/24	

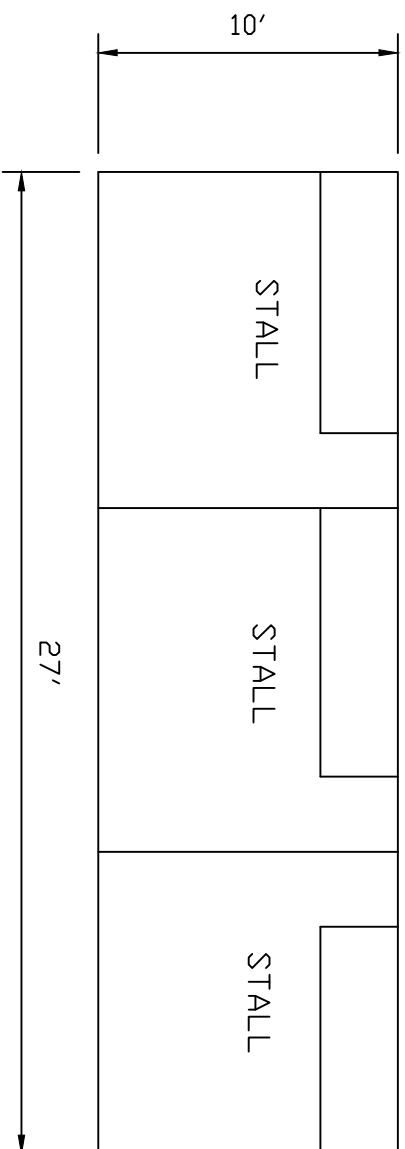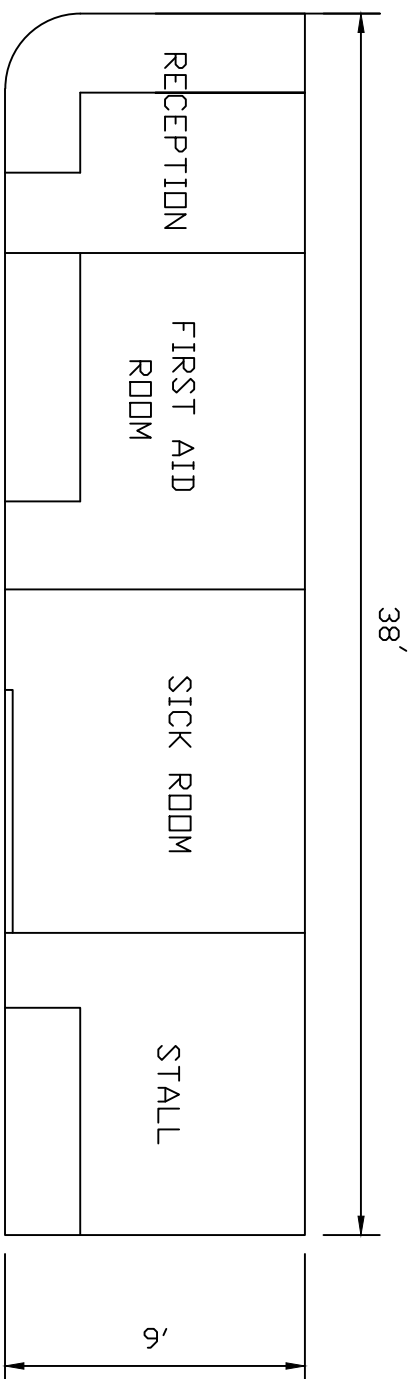

<b>B.I.T.M, KOLKATA</b>	
NAME OF WORK : ERECTION OF STALLS FOR E.I.S.F	
& E.I.F - 2025 AT B.I.T.M , KOLKATA.	
SCALE - N.T.S	DRAWN BY- S. ROY.
CHECKED BY- A. KUNDU	
DRAWING NO - 06/BM/S.F/24	