


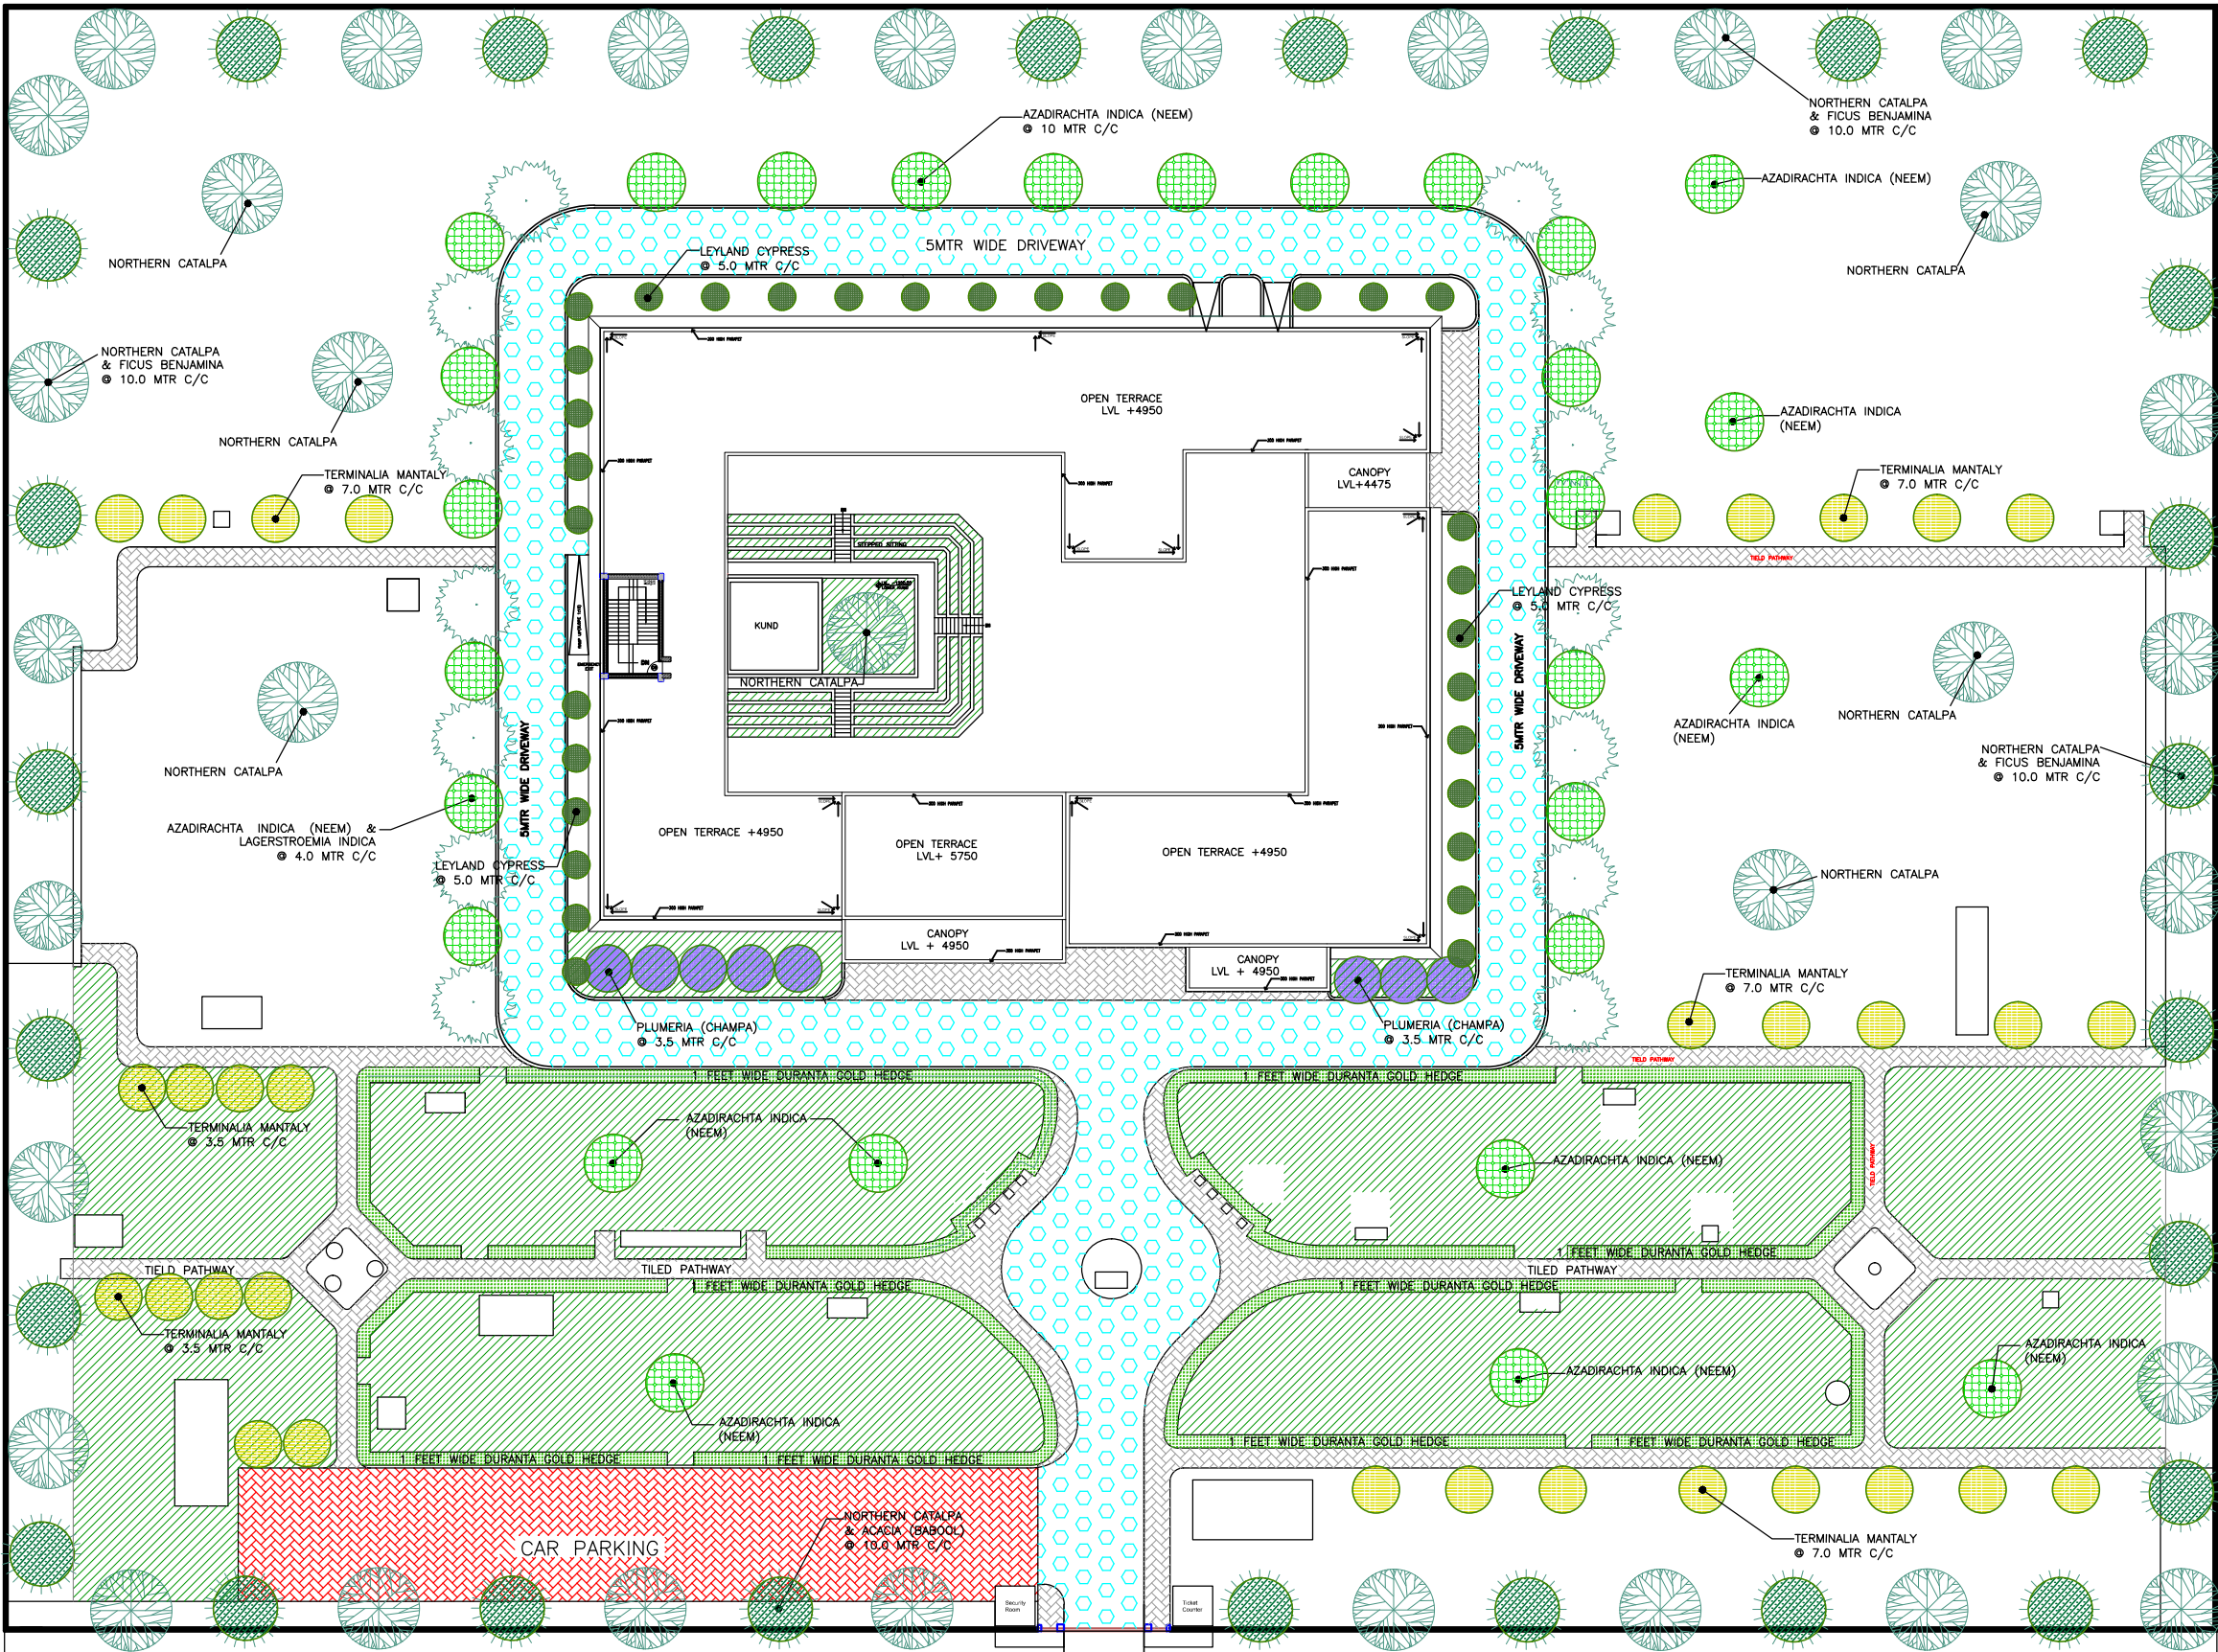

PROJECT:
PROPOSED SCIENCE CENTRE
(CATEGORY - II)
AT JORBEER RESIDENTIAL SCHEME,
BLOCK-C, BIKANER, RAJASTHAN
PIN - 334001

CLIENT:
DEPARTMENT OF SCIENCE & TECHNOLOGY,
GOVT. OF RAJASTHAN
VIGYAN BHAWAN, SHASTRI NAGAR,
JAIPUR-302016, RAJASTHAN

- NOTES
1. All dimensions are in mm.
 2. Discrepancies in dimensions or otherwise should be brought to the notice of consultant before starting the work.
 3. This drawing supersedes earlier drawings.
 4. This drawing has to be read in conjunction with B00, technical specifications & contract documents.
 5. This drawing should be read only and not to be scaled.
 6. All civil works are as per I.S.456 and all reinforcement as per I.S. 1176.
 7. All R. C. C. work should be done as per specifications mentioned in the structural drawings.
 8. All precautionary measures shall be taken at the time of construction of semi underground reservoir.
 9. FGL(finished ground level) is to be considered at Ml 0.00 mm.
 10. EGL(existing ground level) is to be considered at Ml - 150.00 mm.
 11. All external walls are 250 thick, and all internal walls are 150 thick, unless otherwise specified.
 12. All finishing items should be procured only after sample approval from client. eg: tiles, stones, paints, rolling, grill, sanitary fixtures etc.
 13. this drawing should be read in conjunction with structure drawings, plumbing, HVAC & electrical drawings.
 14. Top of toilet cubicle partition walls is at height 2250 from plinth level.
 15. External M.S. Structure & insert plate details are Indicative, contractor shall prepare shop drawings based on stone slab sizes and seek approval before execution.

LEGEND OF TREES			
Sl.No.	Common Names	Scientific Names	Shown as
1	Indian Bean Tree	Northern catalpa	
2	Weeping Fig	Ficus Benjamina	
3	Leyland cypress	Leyland cypress	
4	Neem	Azadirachta indica	
5	Saonli, Crepe Myrtle	Lagerstroemia indica	
6	Champa	Plumeria Alba (dwarf)	
7	Umbrella tree	Terminalia Mantaly	
8	Duranta Gold Hedge	Duranta Gold Hedge	

LEGEND	AREA (M ²)	TOTAL RUNNING LENGTH (M)	TOTAL WIDTH (M)
PARKING	600	—	—
TILED PATHWAY	814.5	543	1.5
DRIVE WAY	1781.2	—	—
LANDSCAPED LAWN	3500	—	—

DRAWING TITLE			NORTH 
ARCHITECTURAL DRAWING SITE LANDSCAPE LAYOUT			
PURPOSE			DATE
GOOD FOR CONSTRUCTION (GFC)			04.03.2025
SCALE	DRAWING NO.		REVISION
1:100 (As per client requirement)	2022/AR/NCM-BKN/WD/L/01		R0
DRAWN BY	REVIEWED BY	APPROVED BY	SHEET SIZE
S.M	S.M	K.B	A3

CONSULTANTS:
 AAKRITI
12/1A, BOSEPUKUR ROAD, KOLKATA-700042

THIS DRAWING HAS NOT BEEN PUBLISHED AND IS THE SOLE PROPERTY OF AAKRITI AND IS LOANED TO THE PARTY FOR THE SPECIFIC PURPOSE OF MANIPULATING SANITATION AND IF SHALL NOT BE REPRODUCED, COPIED, LENT OR OTHERWISE DISPOSED OFF DIRECTLY OR INDIRECTLY, NOR USED FOR ANY OTHER PURPOSE OTHER THAN FOR WHICH IT IS FORWARDED.