



- PLAN -

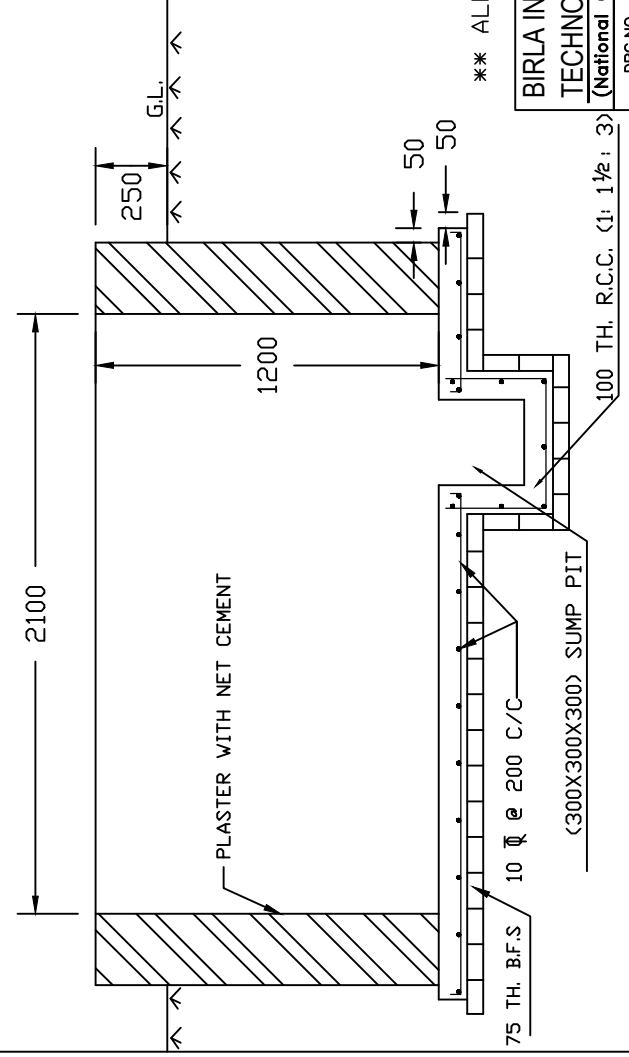

- DETAILS ON SEC - A A' -

** ALL DIMENSIONS ARE IN M.M.

 BIRLA INDUSTRIAL & TECHNOLOGICAL MUSEUM (National Council of Science Museums)	
DRG.NO. - B.M./V/01/S/23	Scale : N.T.S
NAME OF WORK : UNDER GROUND RESERVOIR FOR LAMINAR FLOW EXHIBITS.	
Drawn by : SUBRATA ROY	
Checked by : AMIT MONDAL	CURATOR (D)
Approved by : AMIT MONDAL	CURATOR (D)